


**NOTES:**

1. SEE ALL GENERAL NOTES ON DRAWINGS C-101 & C-102

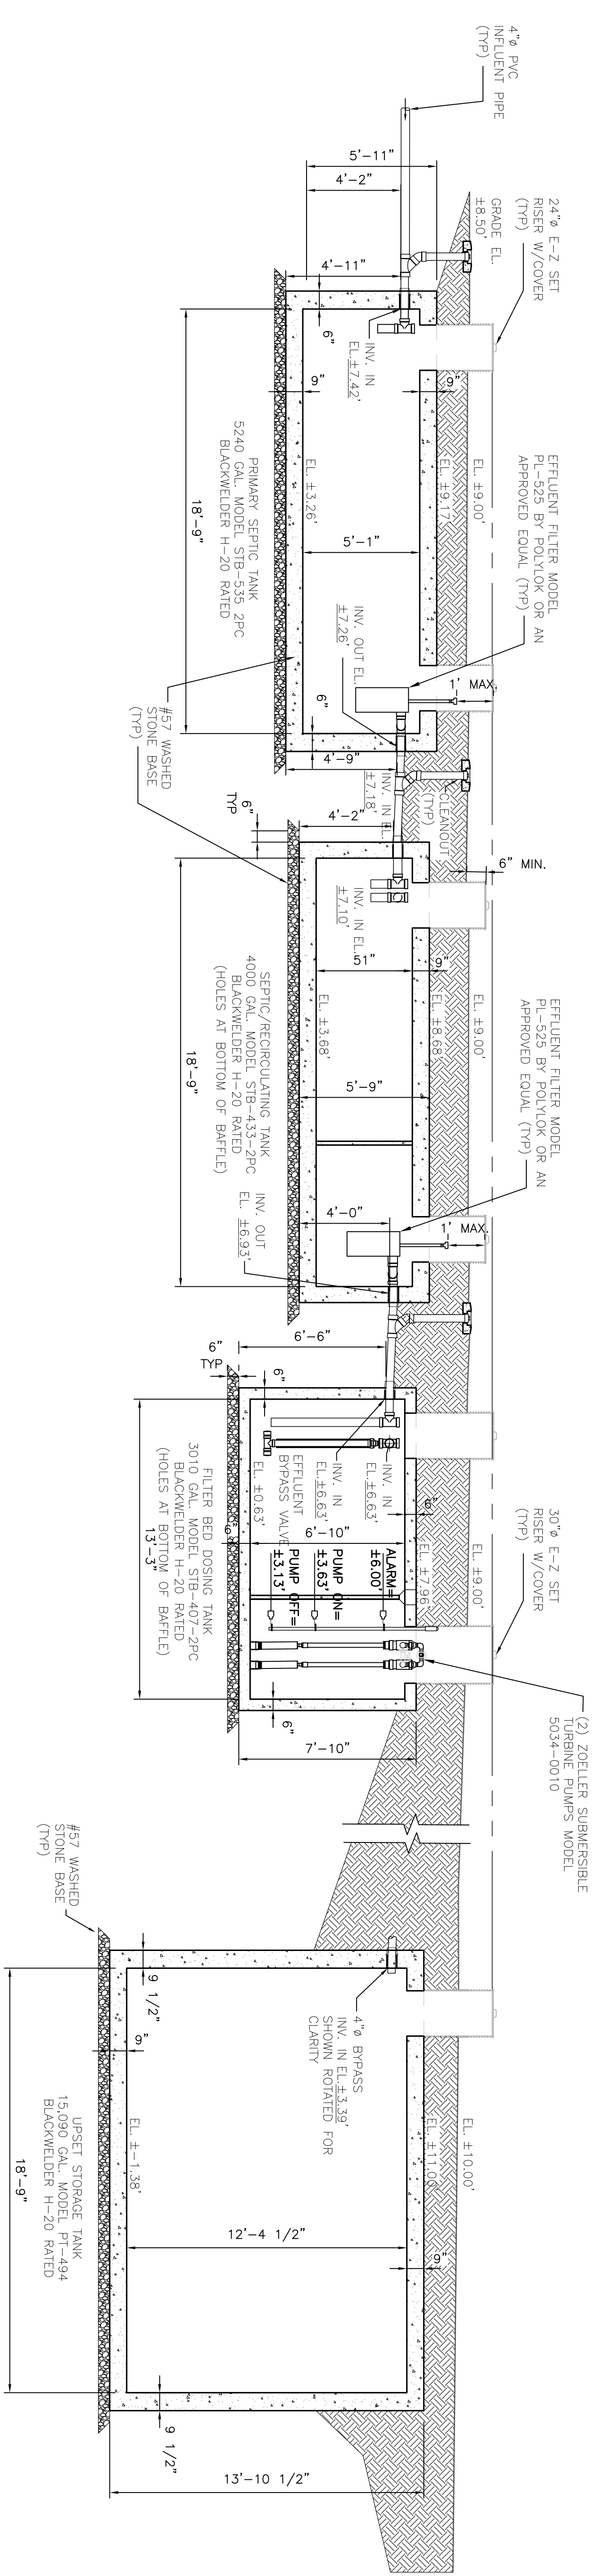

**A**  
**C-104**  
**TANK SECTIONS**  
 SCALE: 1/4" = 1'-0"

Owner/  
 Developer: Westmouth Bay Properties, LLC  
 c/o Ross Beebe  
 240 Croven Street  
 New Bern, NC 28550  
 Phone: (252) 633-2059  
 Fax: (252) 633-2792

<p><b>MacCONNELL &amp; Associates, P. C.</b>                  909 AVIATION PARKWAY, SUITE 1400                  P. O. BOX 129                  MORRISVILLE, NORTH CAROLINA 27560                  TEL: (919) 467-1239 FAX: (919) 319-6510</p>		
<p><b>WESTMOUTH BAY PROPERTIES, LLC</b></p>		
<p><b>WESTMOUTH HARBOR SUBD.</b></p>		
<p><b>WASTEWATER TREATMENT &amp; IRRIGATION SYSTEM</b></p>		
<p><b>CARTERET COUNTY, NC</b></p>		
<p><b>WASTEWATER TREATMENT SECTIONS</b></p>		
PROJECT NUMBER	A31002.00	
DRAWING NUMBER	C-104	
NO.	DATE	REVISION DESCRIPTION
PROJECT MANAGER:	GSM	PROJECT ENGINEER:
DRAWN BY:	CTM	CHECKED BY:
		ZLF
DATE:	DECEMBER 1, 2006	